

Clinton
3B-16.4


PLAT OF SURVEY FOR
LEGACY GROUP, LLC.

Description: Ashton Townhouse Estates
Townhouse XVI— Units 78, 79, 80, 81, & 82
Addition Ref.: Deed Book 1286, at Page 518
Area: 17,259 sq.ft., or 0.3962 acres
Title: Legacy Group, LLC.

DB. 1286, at Page 514
Tax Map No. 3B, Parcel p/o 1
Corporation:
District: Clinton
of Monongalia County, West Virginia.
Address: Ashton Place, Morgantown, WV.
Scale 1" = 20' Date: July 1, 2005

UNIT NO.	sqft.	acres	Ashton Tax Map Place - Parcel
78	5,880	0.1351	955 3B-p/o1
79	2,362	0.0542	957 3B-p/o1
80	3,077	0.0706	959 3B-p/o1
81	2,375	0.0545	961 3B-p/o1
82	3,565	0.0818	963 3B-p/o1
total	17,259	0.3962	

ASHTON ESTATES
PHASE I
Map Cabinet No. 3 - File 7B

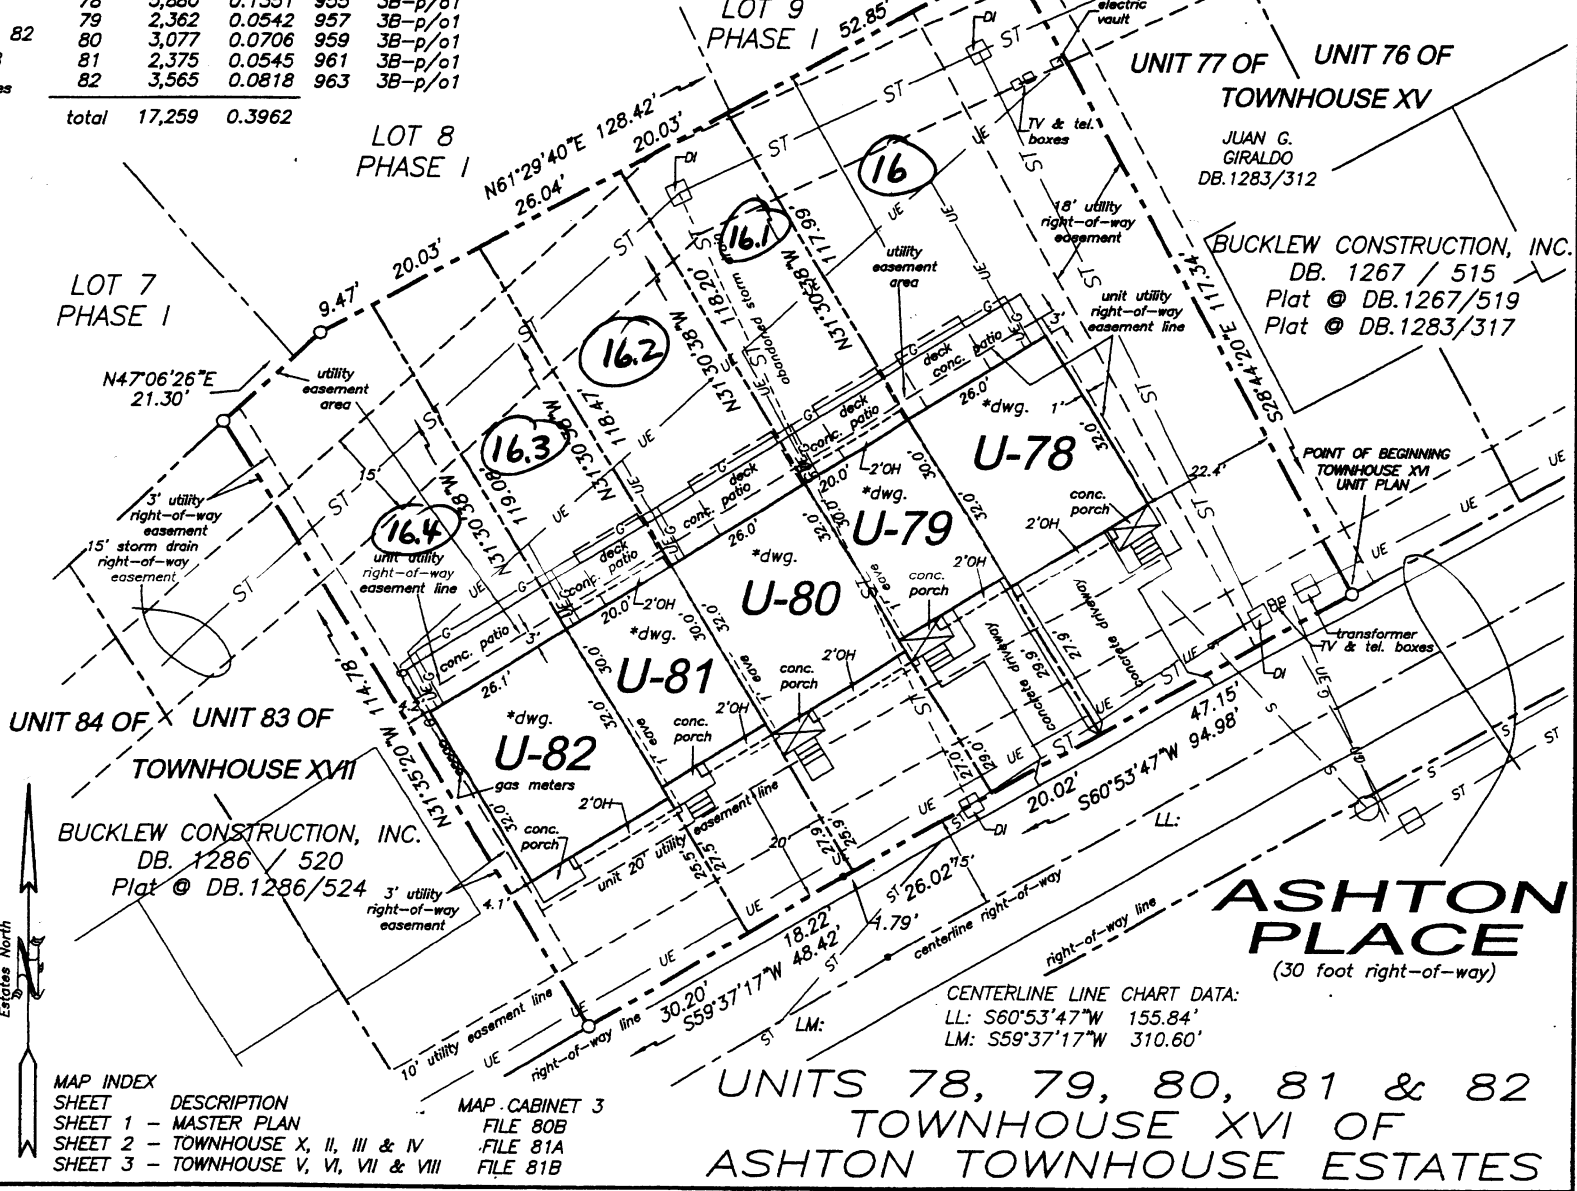

LEGEND

- eave line
- property line
- - - new division line
- - - edge of easement line
- - - overhang
- UE UG electric, telephone & TV cable line
- G gas line
- ST storm drain
- S sanitary sewer
- X wood fence

*dwg. - 3 story brick & vinyl sided townhome (under construction)
All underground utilities shown are approximate in their location only.

□ Monument found
○ 1/2" reinforcing rod (set)
● 1/2" reinforcing rod (found)

0" 1" 2"

To all parties interested in title to the premises surveyed. The parcel surveyed is not located within the 100 year storm flood zone and is shown on Flood Rate Map No. 540139, on Panel No. 0104C, in Zone X.

GREENLEAF SURVEYING COMPANY
1275 GREENLEAF ROAD
MORGANTOWN, WEST VIRGINIA
304-291-5264

Allan J. Witschi

ALLAN J. WITSCHI, P.S. NO. 587

MAP INDEX

SHEET	DESCRIPTION	MAP CABINET 3
SHEET 1	- MASTER PLAN	FILE 80B
SHEET 2	- TOWNHOUSE X, II, III & IV	FILE 81A
SHEET 3	- TOWNHOUSE V, VI, VII & VIII	FILE 81B

CENTERLINE LINE CHART DATA:
LL: S60°53'47"W 155.84'
LM: S59°37'17"W 310.60'

UNITS 78, 79, 80, 81 & 82
TOWNHOUSE XVI OF
ASHTON TOWNHOUSE ESTATES

JF 12/5/2006

file number 10311XVI-78-82-98

VOL 1304 PAGE 243