


Clinton
3B-17.1

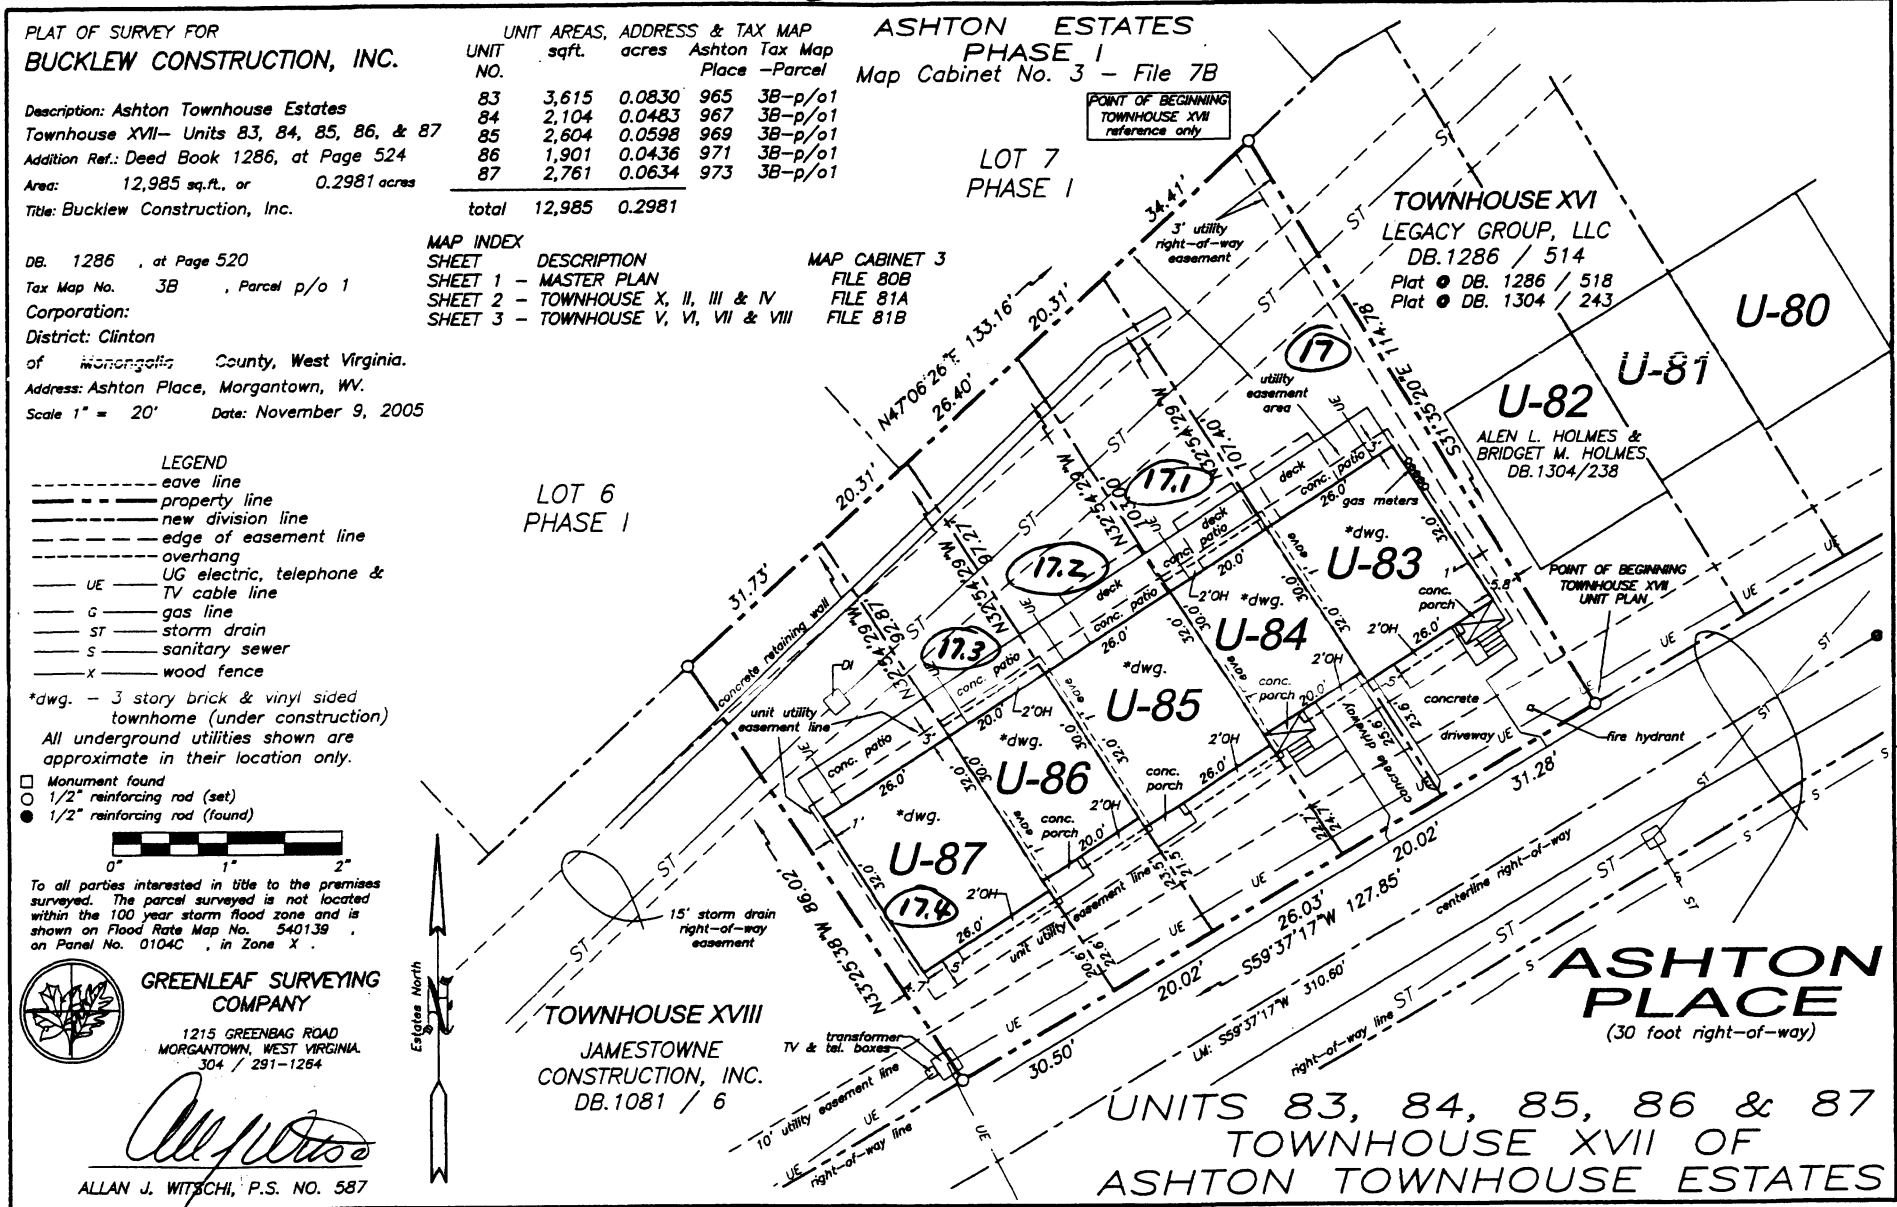

PLAT OF SURVEY FOR
BUCKLEW CONSTRUCTION, INC.

UNIT NO.	sqft.	acres	Ashton Tax Map Place	Parcel
83	3,615	0.0830	965	3B-p/o1
84	2,104	0.0483	967	3B-p/o1
85	2,604	0.0598	969	3B-p/o1
86	1,901	0.0436	971	3B-p/o1
87	2,761	0.0634	973	3B-p/o1
total		12,985	0.2981	

Description: Ashton Townhouse Estates
Townhouse XVII- Units 83, 84, 85, 86, & 87
Addition Ref.: Deed Book 1286, at Page 524
Area: 12,985 sq.ft., or 0.2981 acres
Title: Bucklew Construction, Inc.

DB. 1286, at Page 520
Tax Map No. 3B, Parcel p/o 1
Corporation:
District: Clinton
of Morganoff County, West Virginia.
Address: Ashton Place, Morgantown, WV.
Scale 1" = 20' Date: November 9, 2005


MAP INDEX

SHEET	DESCRIPTION	MAP CABINET 3
SHEET 1	MASTER PLAN	FILE 80B
SHEET 2	TOWNHOUSE X, II, III & IV	FILE 81A
SHEET 3	TOWNHOUSE V, VI, VII & VIII	FILE 81B

- LEGEND**
- - - - - eave line
 - ===== property line
 - - - - - new division line
 - - - - - edge of easement line
 - - - - - overhang
 - UE ----- UG electric, telephone & TV cable line
 - G ----- gas line
 - ST ----- storm drain
 - S ----- sanitary sewer
 - X ----- wood fence

*dwg. - 3 story brick & vinyl sided townhome (under construction)
All underground utilities shown are approximate in their location only.

- Monument found
- 1/2" reinforcing rod (set)
- 1/2" reinforcing rod (found)

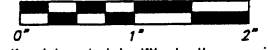

To all parties interested in title to the premises surveyed. The parcel surveyed is not located within the 100 year storm flood zone and is shown on Flood Rate Map No. 540139 on Panel No. 0104C, in Zone X.

GREENLEAF SURVEYING COMPANY
1215 GREENBAG ROAD
MORGANTOWN, WEST VIRGINIA
304 / 291-1264

Allan J. Witschi
ALLAN J. WITSCHI, P.S. NO. 587

file number 103thXVII-83-87-98

VOL 1308 PAGE 89

J 12/6/2006