


Morgan
178-28

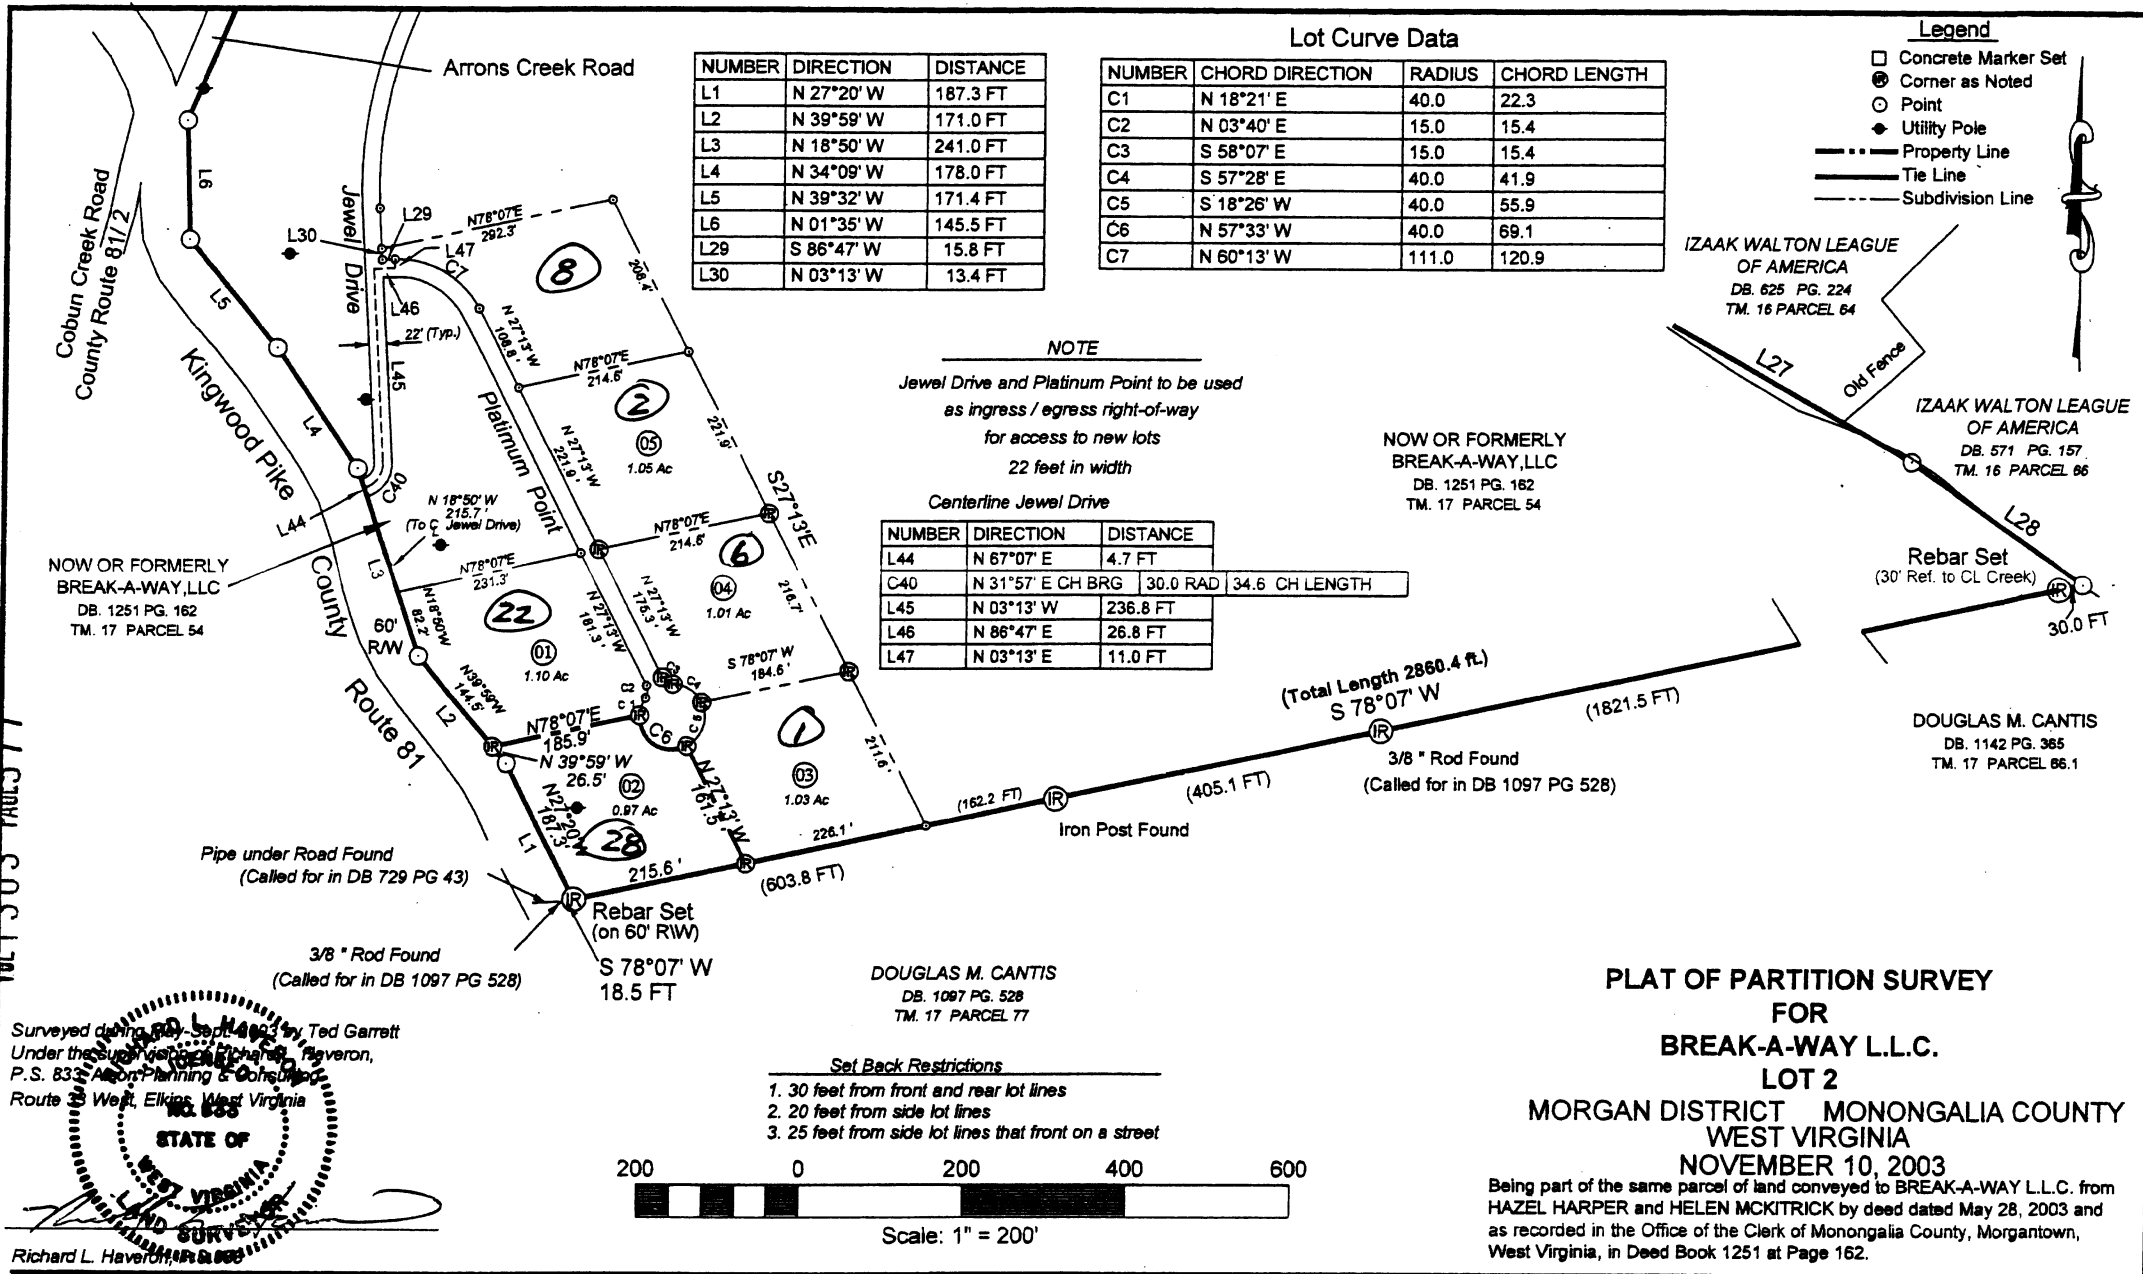

**PLAT OF PARTITION SURVEY
FOR
BREAK-A-WAY L.L.C.
LOT 2
MORGAN DISTRICT MONONGALIA COUNTY
WEST VIRGINIA
NOVEMBER 10, 2003**

Being part of the same parcel of land conveyed to BREAK-A-WAY L.L.C. from HAZEL HARPER and HELEN MCKITRICK by deed dated May 28, 2003 and as recorded in the Office of the Clerk of Monongalia County, Morgantown, West Virginia, in Deed Book 1251 at Page 162.

3/2/2007

L.L.C. 109 PARCELS 577

Surveyed during 2003 by Ted Garrett
Under the supervision of Richard L. Haveron,
P.S. 837, Assoc. Planning & Consulting
Route 3 West Elkins, West Virginia
NO. 838
STATE OF WEST VIRGINIA
LAND SURVEYORS
Richard L. Haveron, P.S. 837