


Morgan 4N-50

VOL 1340 PAGE 97

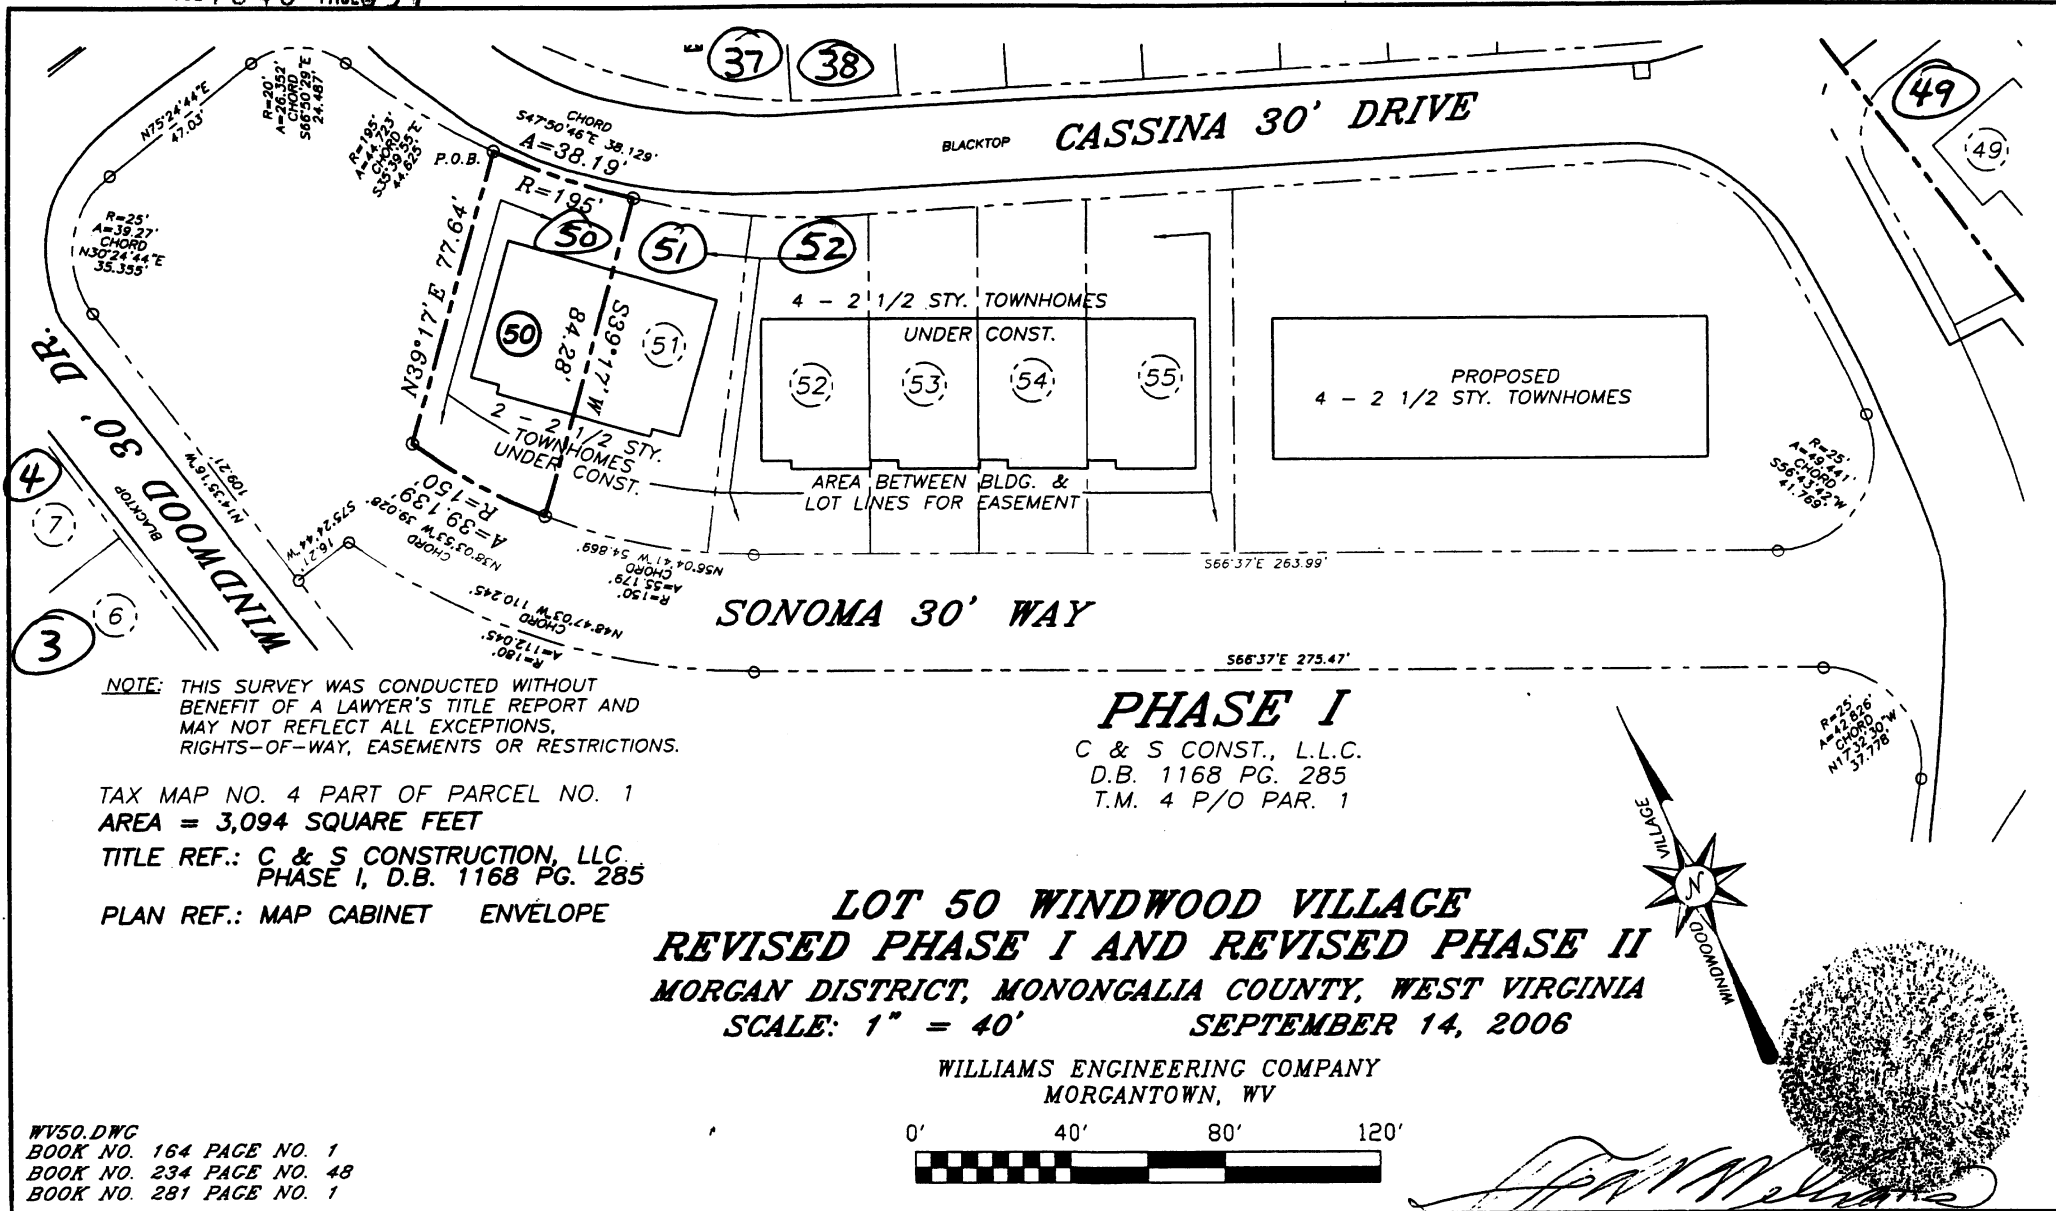



NOTE: THIS SURVEY WAS CONDUCTED WITHOUT BENEFIT OF A LAWYER'S TITLE REPORT AND MAY NOT REFLECT ALL EXCEPTIONS, RIGHTS-OF-WAY, EASEMENTS OR RESTRICTIONS.

TAX MAP NO. 4 PART OF PARCEL NO. 1
AREA = 3,094 SQUARE FEET
TITLE REF.: C & S CONSTRUCTION, LLC.
PHASE I, D.B. 1168 PG. 285
PLAN REF.: MAP CABINET ENVELOPE

PHASE I
C & S CONST., L.L.C.
D.B. 1168 PG. 285
T.M. 4 P/O PAR. 1

**LOT 50 WINDWOOD VILLAGE
REVISED PHASE I AND REVISED PHASE II
MORGAN DISTRICT, MONONGALIA COUNTY, WEST VIRGINIA
SCALE: 1" = 40'
SEPTEMBER 14, 2006**

WILLIAMS ENGINEERING COMPANY
MORGANTOWN, WV

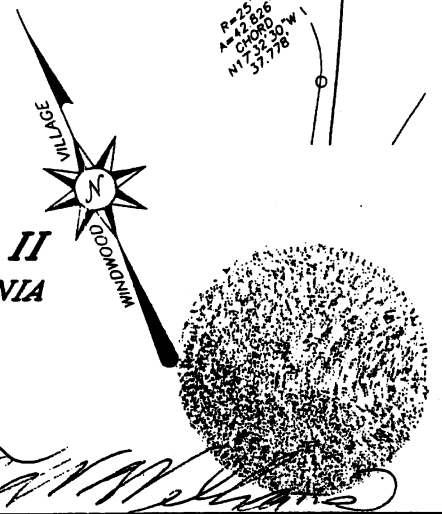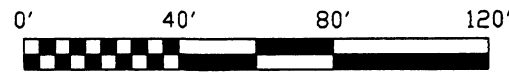

WV50.DWG
BOOK NO. 164 PAGE NO. 1
BOOK NO. 234 PAGE NO. 48
BOOK NO. 281 PAGE NO. 1

9/19/2007