


Morgan 4N - 51

WV 1329 PAGE 063

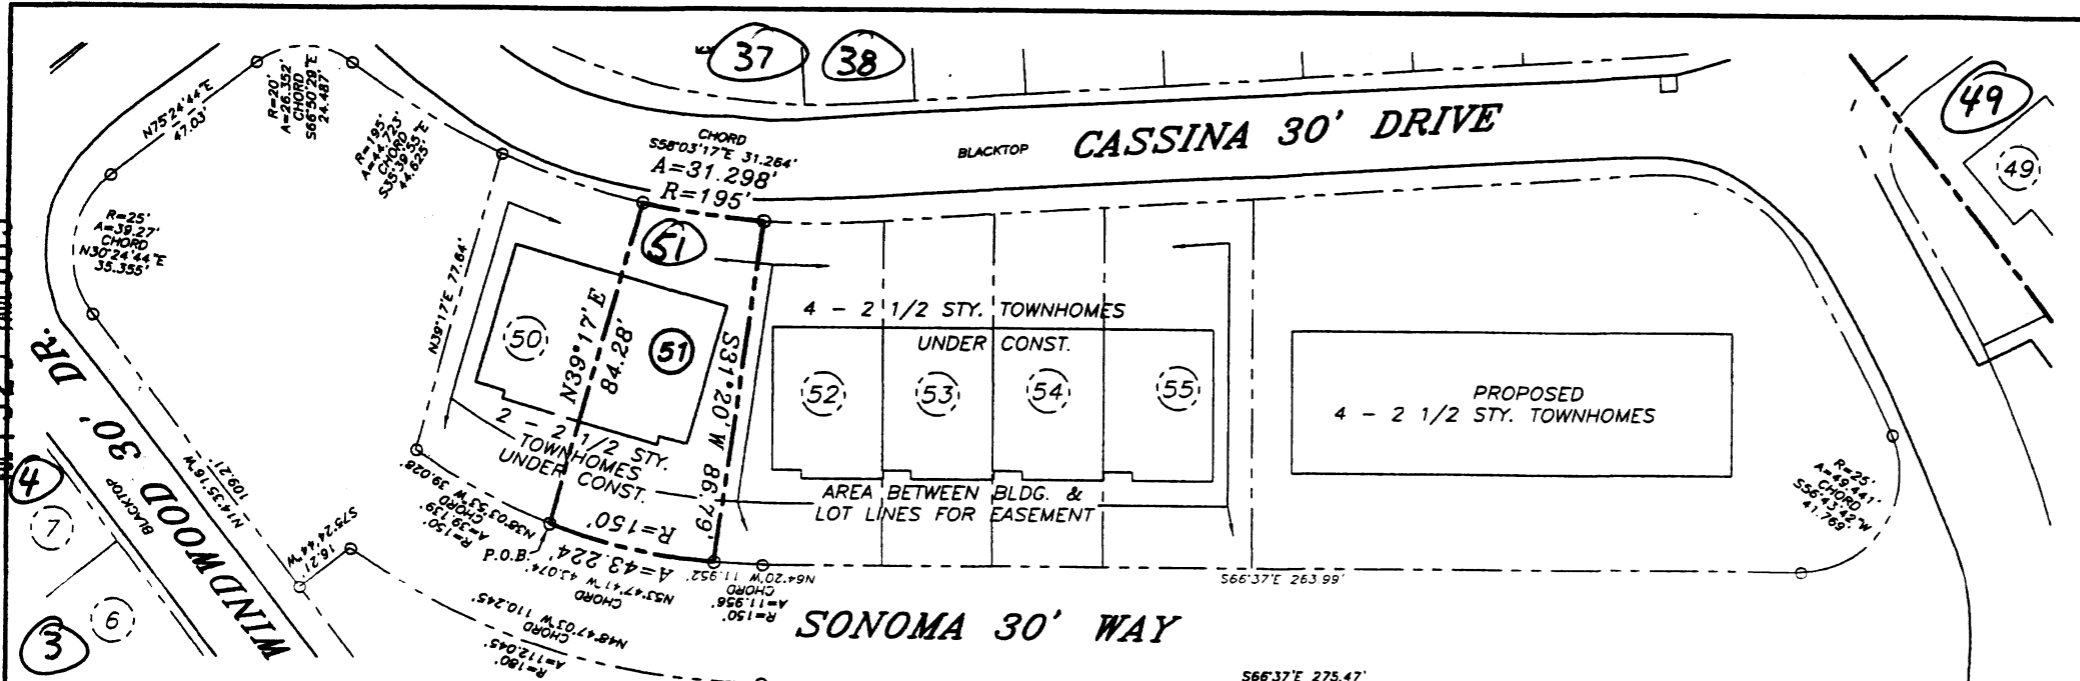

NOTE: THIS SURVEY WAS CONDUCTED WITHOUT
 BENEFIT OF A LAWYER'S TITLE REPORT AND
 MAY NOT REFLECT ALL EXCEPTIONS,
 RIGHTS-OF-WAY, EASEMENTS OR RESTRICTIONS.

TAX MAP NO. 4 PART OF PARCEL NO. 1
 AREA = 3,199 SQUARE FEET

TITLE REF.: C & S CONSTRUCTION, LLC
 PHASE I, D.B. 1168 PG. 285

PLAN REF.: MAP CABINET ENVELOPE

PHASE I

C & S CONST., L.L.C.
 D.B. 1168 PG. 285
 T.M. 4 P/O PAR. 1

LOT 51 WINDWOOD VILLAGE REVISED PHASE I AND REVISED PHASE II MORGAN DISTRICT, MONONGALIA COUNTY, WEST VIRGINIA SCALE: 1" = 40' SEPTEMBER 14, 2006

WILLIAMS ENGINEERING COMPANY
 MORGANTOWN, WV



WV51.DWG.
 BOOK NO. 164 PAGE NO. 1
 BOOK NO. 234 PAGE NO. 48
 BOOK NO. 281 PAGE NO. 1

Handwritten signature

8/9/18/2007