


Morgan 4N-53

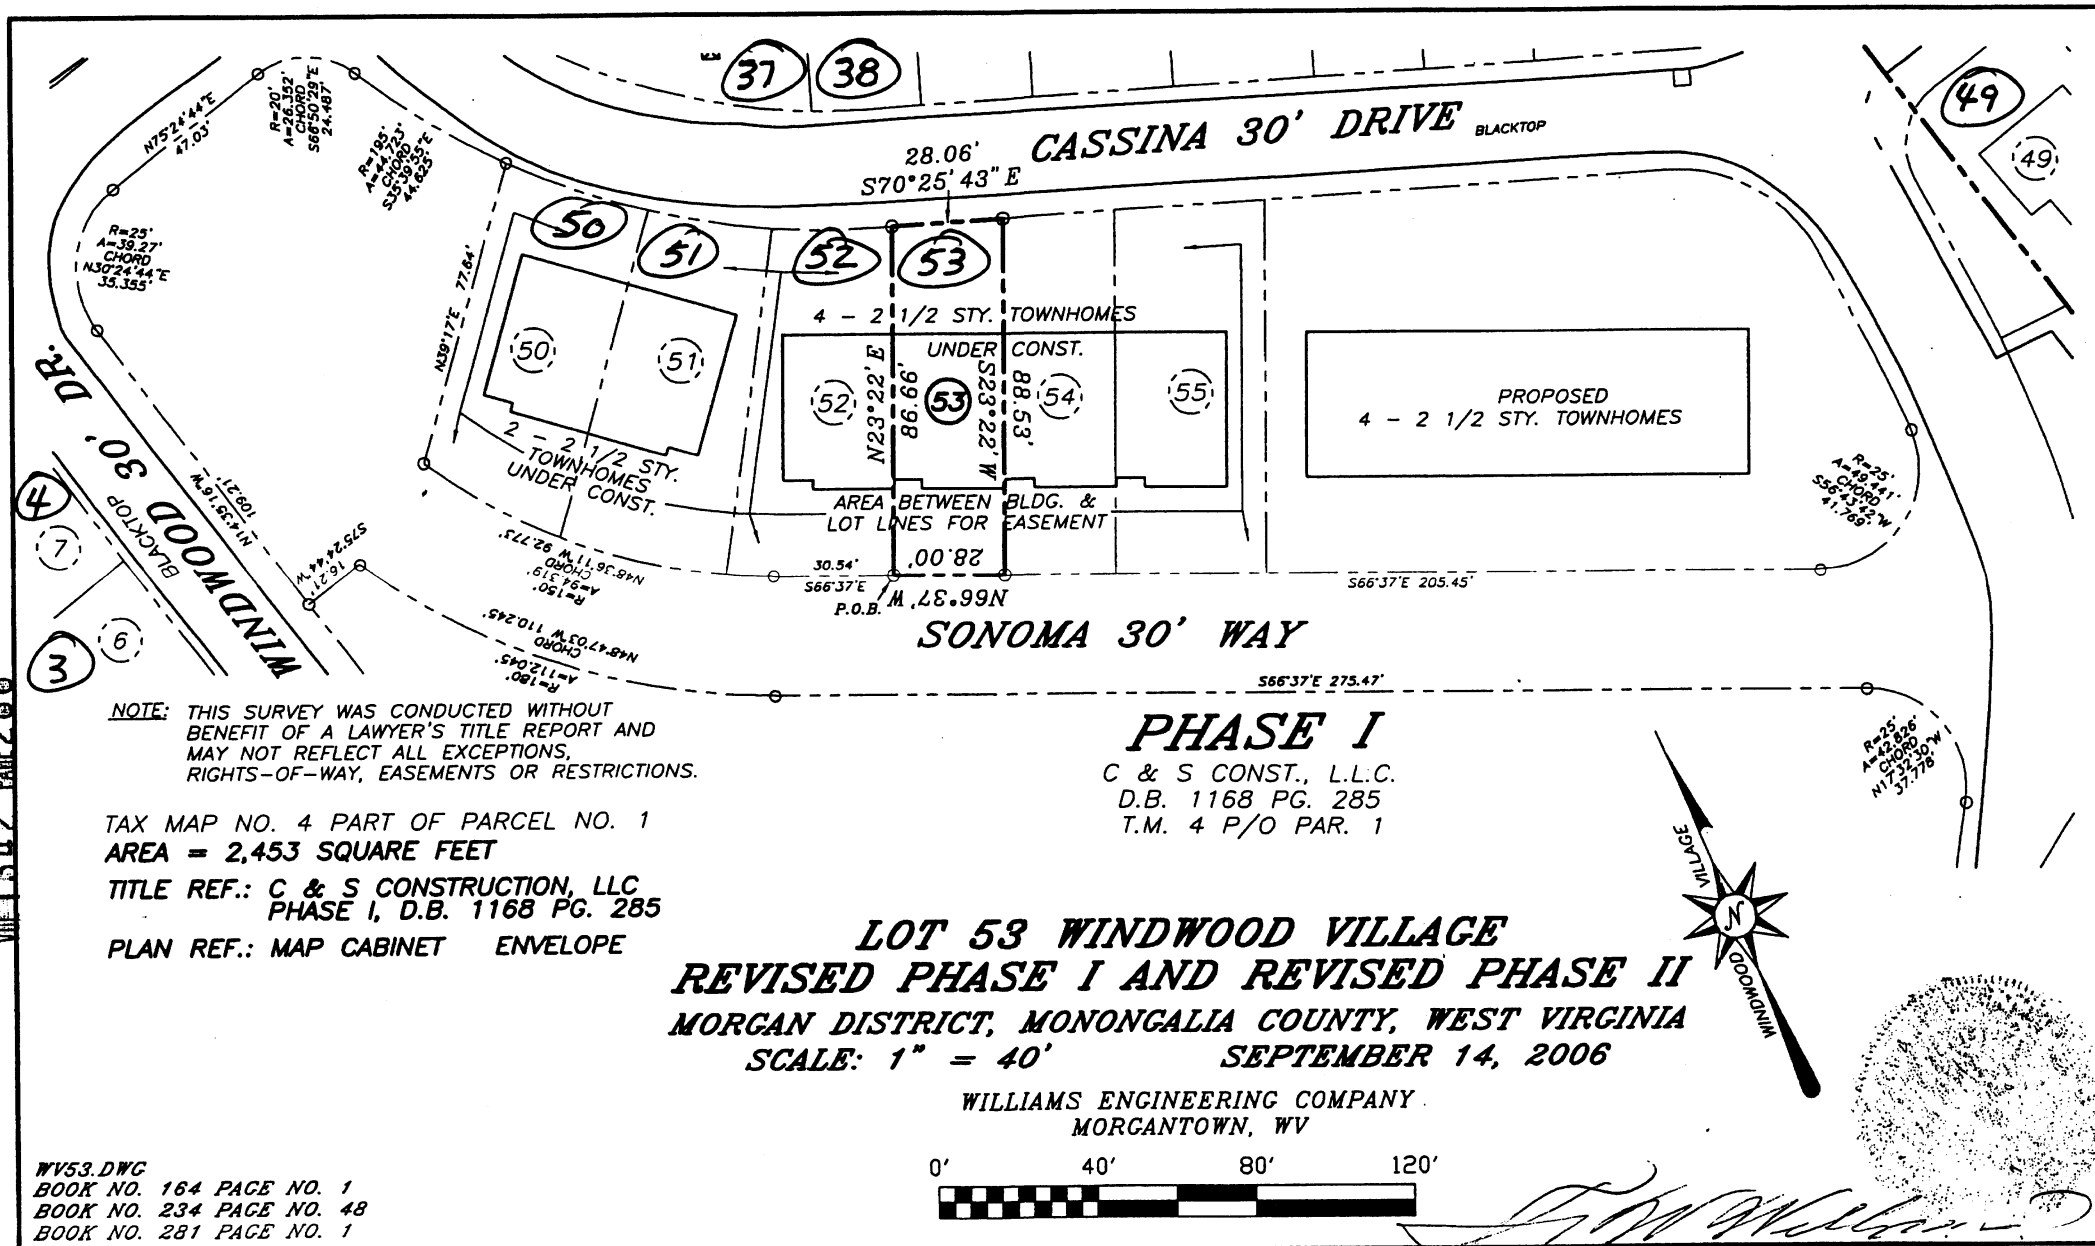

NOTE: THIS SURVEY WAS CONDUCTED WITHOUT BENEFIT OF A LAWYER'S TITLE REPORT AND MAY NOT REFLECT ALL EXCEPTIONS, RIGHTS-OF-WAY, EASEMENTS OR RESTRICTIONS.

TAX MAP NO. 4 PART OF PARCEL NO. 1
AREA = 2,453 SQUARE FEET

TITLE REF.: C & S CONSTRUCTION, LLC
PHASE I, D.B. 1168 PG. 285

PLAN REF.: MAP CABINET ENVELOPE

PHASE I

C & S CONST., L.L.C.
D.B. 1168 PG. 285
T.M. 4 P/O PAR. 1

LOT 53 WINDWOOD VILLAGE REVISED PHASE I AND REVISED PHASE II MORGAN DISTRICT, MONONGALIA COUNTY, WEST VIRGINIA SCALE: 1" = 40' SEPTEMBER 14, 2006

WILLIAMS ENGINEERING COMPANY
MORGANTOWN, WV



WV53.DWG
BOOK NO. 164 PAGE NO. 1
BOOK NO. 234 PAGE NO. 48
BOOK NO. 281 PAGE NO. 1

VIII 1342 PAGE 285

9/19/2007