


Morgan 4x-1 & 2.1

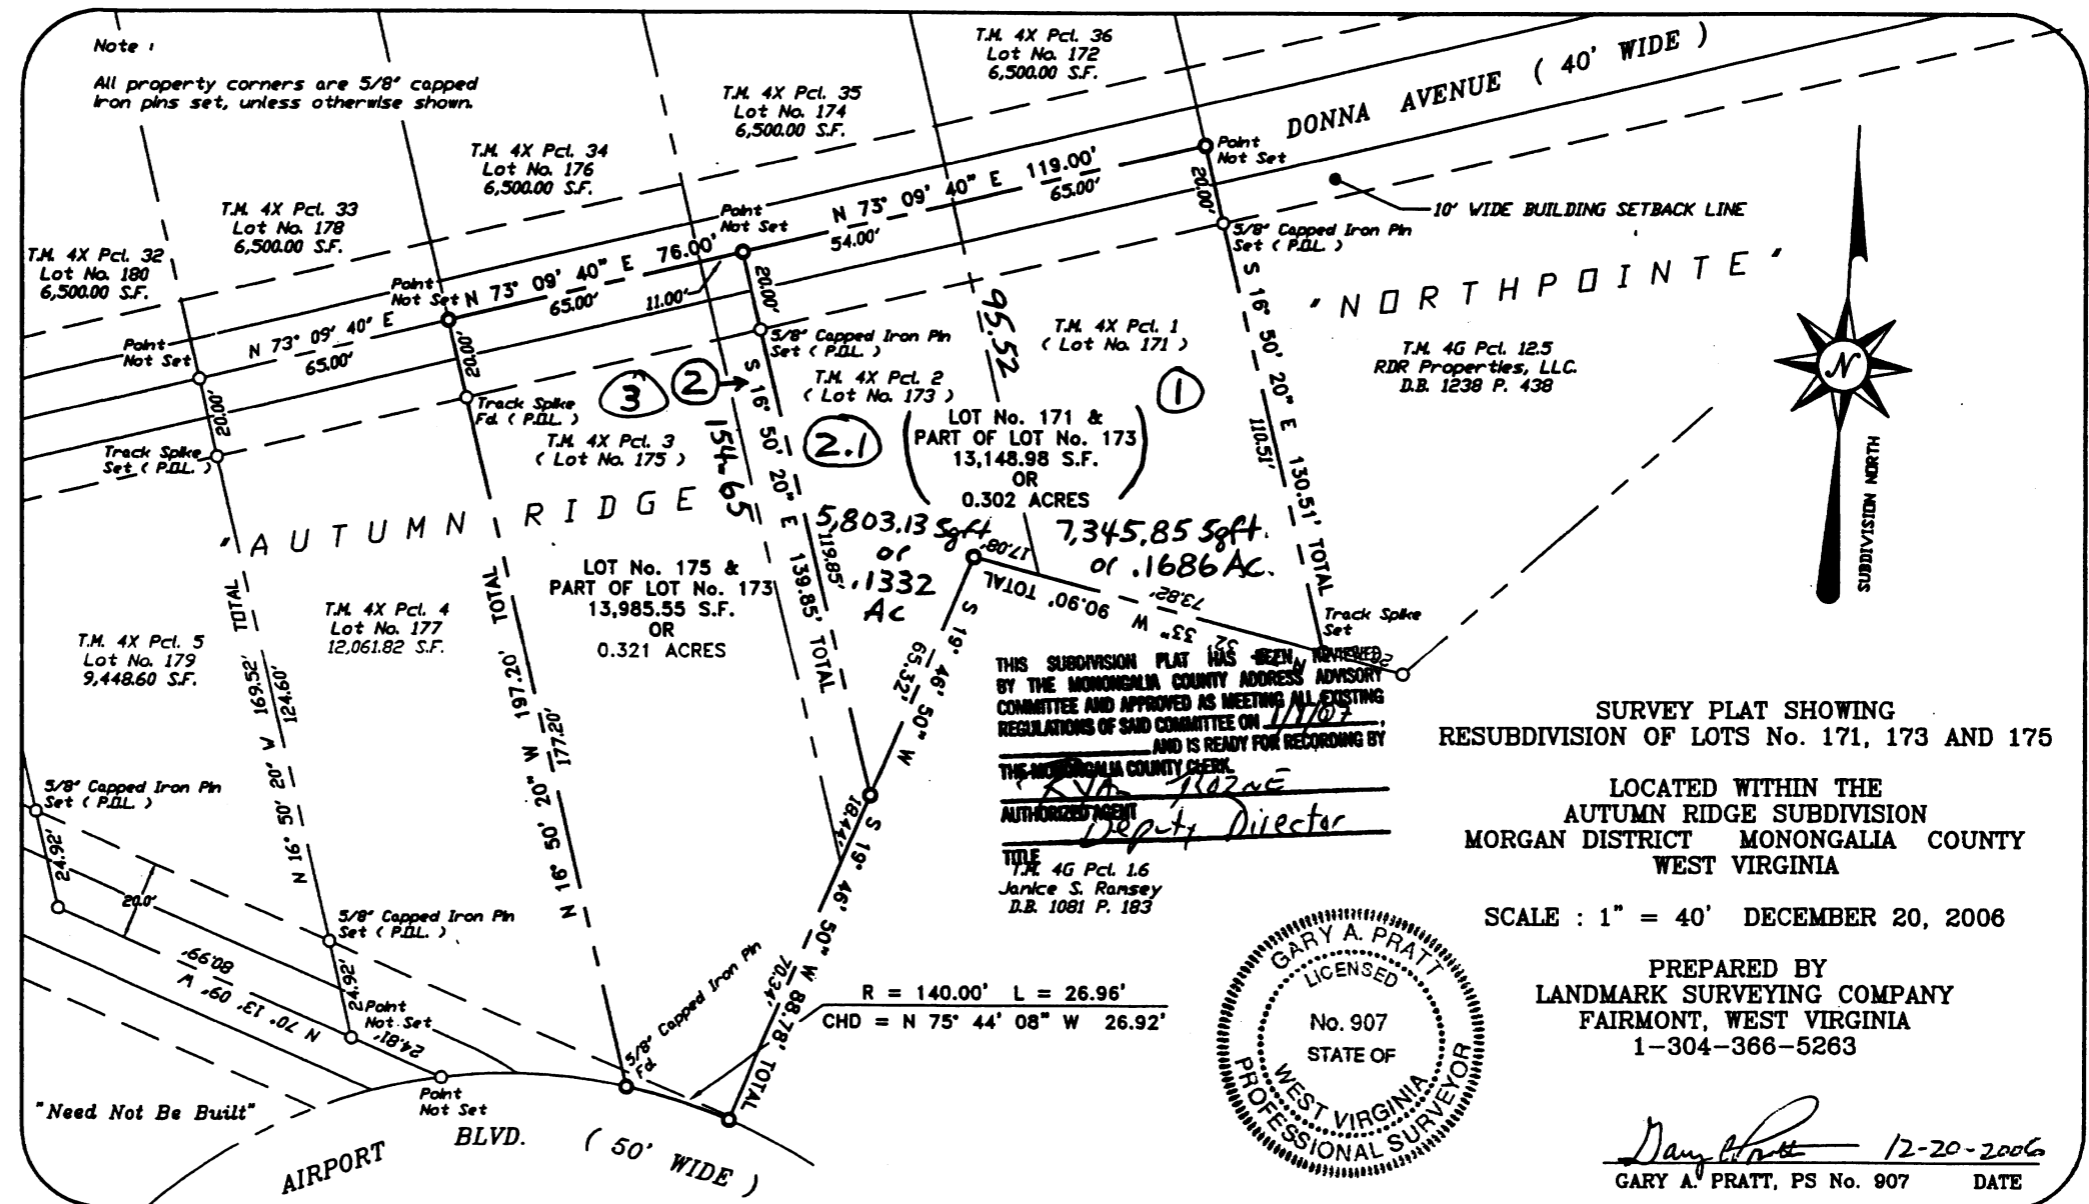

THIS SUBDIVISION PLAT HAS BEEN REVIEWED BY THE MONONGALIA COUNTY ADDRESS ADVISORY COMMITTEE AND APPROVED AS MEETING ALL EXISTING REGULATIONS OF SAID COMMITTEE ON 11/10/07 AND IS READY FOR RECORDING BY THE MONONGALIA COUNTY CLERK.

GVA 110724E
 AUTHORIZED AGENT
 Deputy Director


TITLE
 T.M. 4G Pcl. 16
 Janice S. Ramsey
 D.B. 1081 P. 183

SURVEY PLAT SHOWING
 RESUBDIVISION OF LOTS No. 171, 173 AND 175

LOCATED WITHIN THE
 AUTUMN RIDGE SUBDIVISION
 MORGAN DISTRICT MONONGALIA COUNTY
 WEST VIRGINIA

SCALE : 1" = 40' DECEMBER 20, 2006

PREPARED BY
 LANDMARK SURVEYING COMPANY
 FAIRMONT, WEST VIRGINIA
 1-304-366-5263

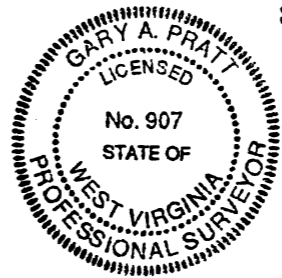

Gary A. Pratt 12-20-2006
 GARY A. PRATT, PS No. 907 DATE

0991-04-06-02

11/30/2007

VOL 1333 PAGE 047